




EXTERIOR VIEW - DIGITAL MODEL



revisions

OMLK Architects, Inc.  
Hoboken, NJ 07030  
omlkarchitects.com  
L 201.659.7220  
e. om@omlkarchitects.com

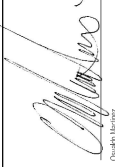  
Omalee M. No. 1550  
No. L.E. No. 1550 No. L.E. No. 0247-1

Proposed Townhouse (20 Units) Development @  
522 Valley Road, Clifton, New Jersey 07013  
BLOCK: 32.01 LOT: 12

APPLICANT: 522 VALLEY ROAD CORP.

2117	proj. no.
03/02/22	date
LK	drawn
OM	check
as noted	scale

A-1



EXTERIOR VIEW - DIGITAL MODEL



revisions


OMLK Architects, Inc.

Hoboken, NJ 07030

omlkarchitects.com

201.693.7220

o. om@omlkarchitects.com

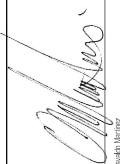




Omikalee M. ...  
No. L.P. No. 15520 No. L.P. No. 02471-1

Proposed Townhouse (20 Units) Development @  
522 Valley Road, Clifton, New Jersey 07013  
BLOCK: 32.01 LOT: 12

APPLICANT: 522 VALLEY ROAD CORP.

2117	proj. no.
03/02/22	date
LK	drawn
OM	check
as noted	scale

A-2

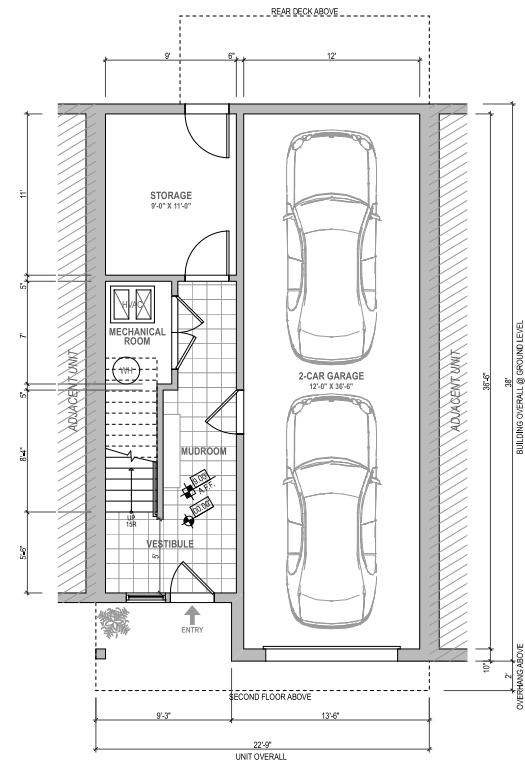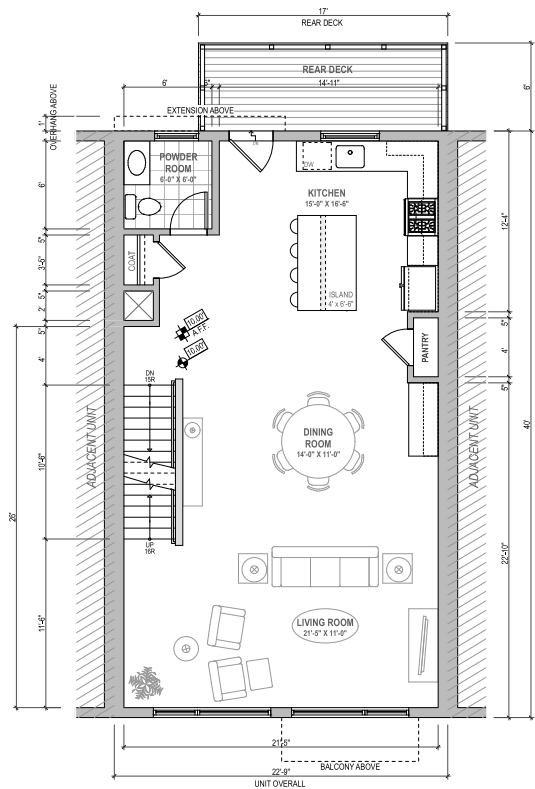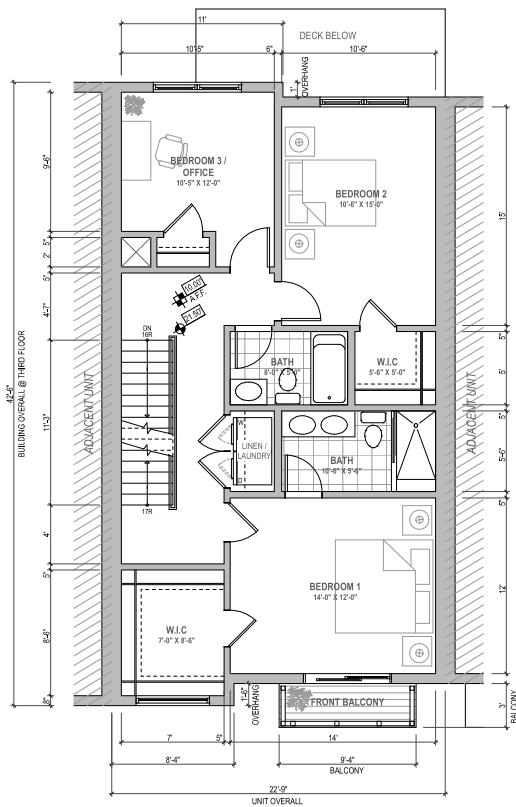

DRAWING LEGEND	
	NEW CONSTRUCTION
	FLOOR ELEVATION MARKER
	CEILING ELEVATION MARKER (A.F.F. HEIGHT)




**OMLK Architects, Inc.**  
 Hoboken, NJ 07030  
 omkarchitects.com  
 L: 201.689.7220  
 e: omk@omkarchitects.com

*[Signature]*  
 Onyiah M. M. 10500 N.J. Lic. No. 00471-1

Proposed Townhouse (20 Units) Development @  
 522 Valley Road, Clifton, New Jersey 07013  
 BLOCK: 32.01 LOT: 12  
**APPLICANT: 522 VALLEY ROAD CORP.**

2117	proj. no.
03/02/22	date
LK	drawn
OM	check
as noted	scale

**A-3**

TYPICAL REAR ELEVATION

SCALE: 1/4" = 1'-0"

TYPICAL FRONT ELEVATION

SCALE: 1/4" = 1'-0"

TYPICAL ROOF PLAN

SCALE: 1/4" = 1'-0"

DRAWING LEGEND	
	NEW CONSTRUCTION
	FLOOR ELEVATION MARKER
	CEILING ELEVATION MARKER (A.F.F. HEIGHT)





**OMLK Architects, Inc.**  
 Hoboken, NJ 07030  
 omkarchitects.com  
 L: 201.689.7220  
 e: omk@omkarchitects.com


*[Signature]*  
 Onyiah M. M. 10520 N.J. Lic. No. 02407-L1

Proposed Townhouse (20 Units) Development @  
 522 Valley Road, Clifton, New Jersey 07013  
 BLOCK: 32.01 LOT: 12  
 APPLICANT: 522 VALLEY ROAD CORP.

2117	proj. no.
03/02/22	date
LK	drawn
OM	check
as noted	scale

A-4

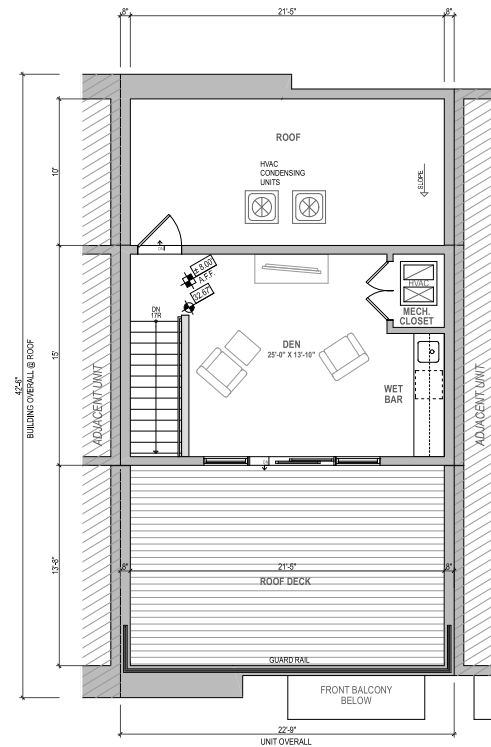

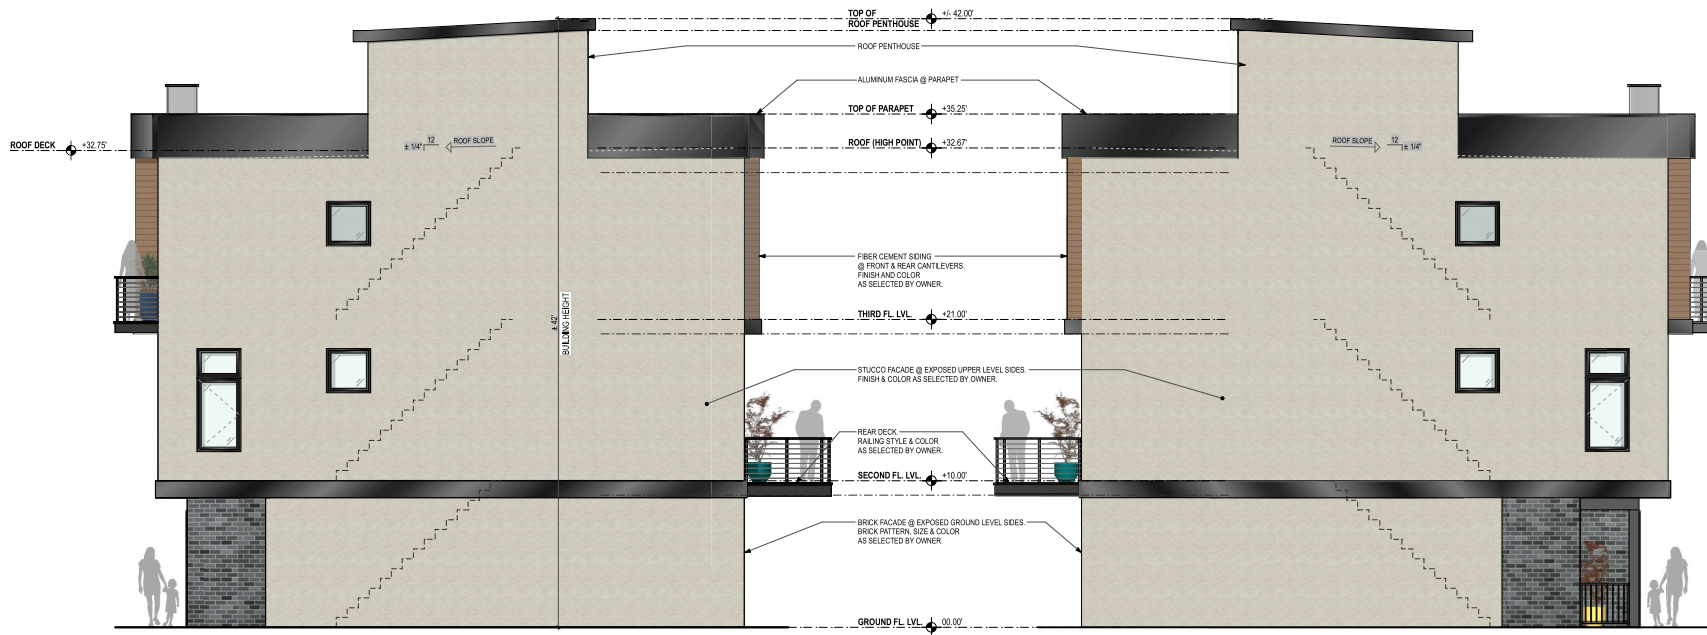

RIGHT SIDE ELEVATION (RIGHT END UNITS)

SCALE: 1/4" = 1'-0"

LEFT SIDE ELEVATION (LEFT END UNITS)

SCALE: 1/4" = 1'-0"



**OMILK Architects, LLC**  
 Hoboken, NJ 07030  
 omilkarchitects.com  
 L: 201.689.7220  
 e: omilkgm@omilkarchitects.com

*[Signature]*  
 Omilka Kaur  
 No. Lic. No. 15520 No. Lic. No. 02471-1

Proposed Townhouse (20 Units) Development @  
 522 Valley Road, Clifton, New Jersey 07013  
 BLOCK: 32.01 LOT: 12  
 APPLICANT: 522 VALLEY ROAD CORP.

2117	proj. no.
03/02/22	date
LK	drawn
OM	check
as noted	scale

A-5